


	operation when directly connected to chimney	operation when connected accumulation mass
Energy label	A	A
Operating data		
Nominal heat power	13,5 kW	----
Efficiency	> 80 %	----
Consumption of wood	3,8 kg/h	5,5 kg
Total heat output of the burning chamber	----	22 kW
Mass flow of flue gas	10,7 g/s	20 g/s
Required chimney pressure	12 Pa	12 Pa
Required amount of combustion air	40 m³/h	60 m³/h
Average flue gas temperature		
on the output	325 °C	365 °C
past 3 m of ceramic accumulation system KMS 300 ¹	----	194 °C
Heat distribution		
fireplace insert	58–73 %	45 %
door glass (single / double)	42 / 27 %	42 / 27 %
adjoining accumulation mass	----	13–28 %
Information for ventilated builds		
Minimal grill area supply / outgoing	1200 / 1400 cm²	1200 / 1400 cm²
Minimum distance from insulated areas / floor	80 / 0 mm	80 / 0 mm
Reference insulation ² ceiling / back wall / side wall / floor	120 / 80 / 80 / 0 mm	120 / 80 / 80 / 0 mm
Calciumsilicate insulation ³ ceiling / back wall / side wall / floor	90 / 60 / 60 / 0 mm	90 / 60 / 60 / 0 mm
Information for non-ventilated builds (closed grills)		
Minimum radiant area ⁴	4,5 m²	4,5 m²
Minimum distance from insulated areas / floor	80 / 20 mm	80 / 20 mm
Reference insulation ² ceiling / back wall / side wall / floor	160 / 100 / 100 / 20 mm	160 / 100 / 100 / 20 mm
Calciumsilicate insulation ³ ceiling / back wall / side wall / floor	120 / 75 / 75 / 20 mm	120 / 75 / 75 / 20 mm
General technical information		
Total weight / lining weight	ca. 410 / 147 kg	ca. 410 / 147 kg
Burning chamber dimensions (width x depth)	810 x 315 mm	
Combustion air connection	Ø 150 mm	
Use in non-ventilated accumulation builds according to craft rules	suitable	
Tested according to	EN 13229	
Meets values	BlmSchV (Stufe2), 15a BVG	


¹ Listed value from testing. For accurate results is evaluation of each system in the Ortner / KOV program necessary.


² Mineral wool according to AGI-Q 132


³ Example SkamoEnclousure Board 225 kg/m³


⁴ Depends on accumulation period and material characteristics. Listed values calculated with chamotte stone thickness 30 mm with radiant area 500 W/m²

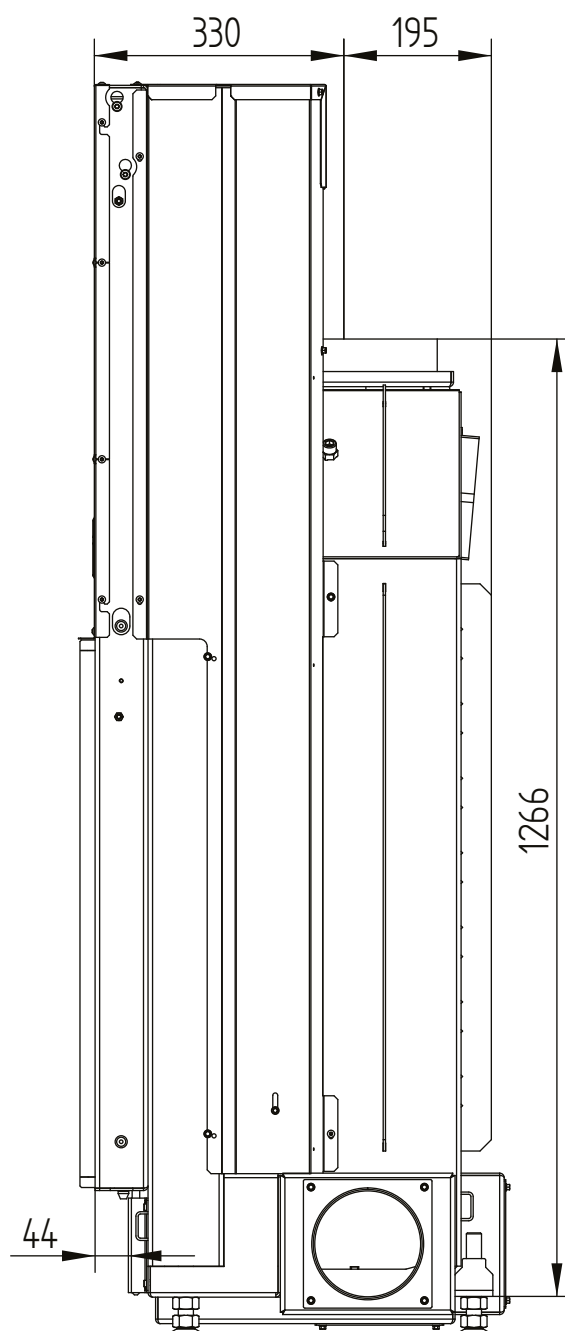


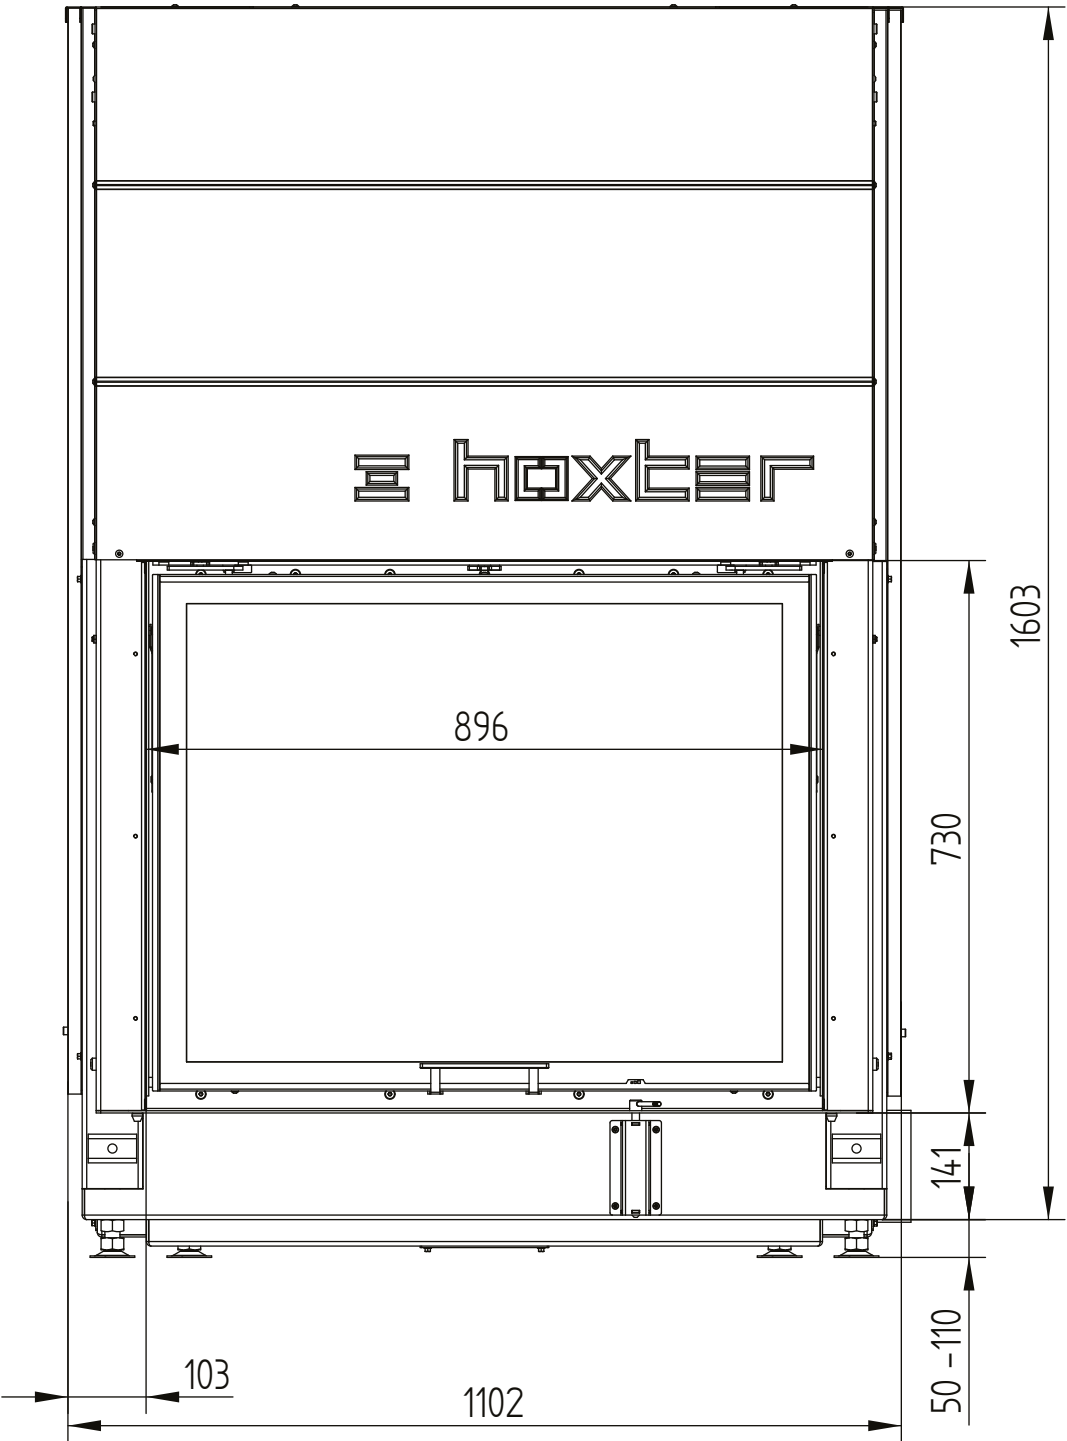

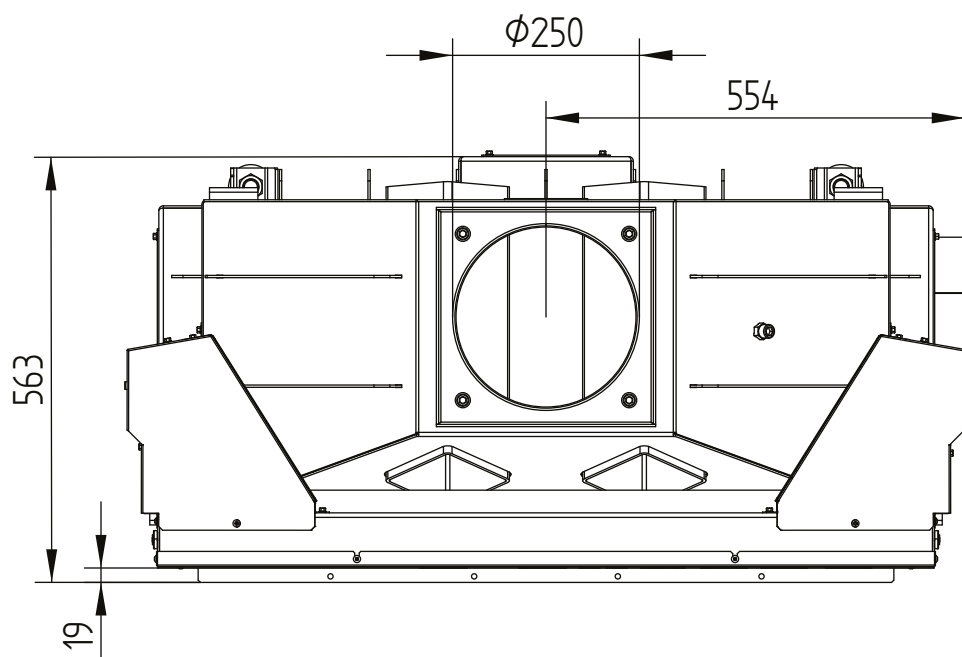

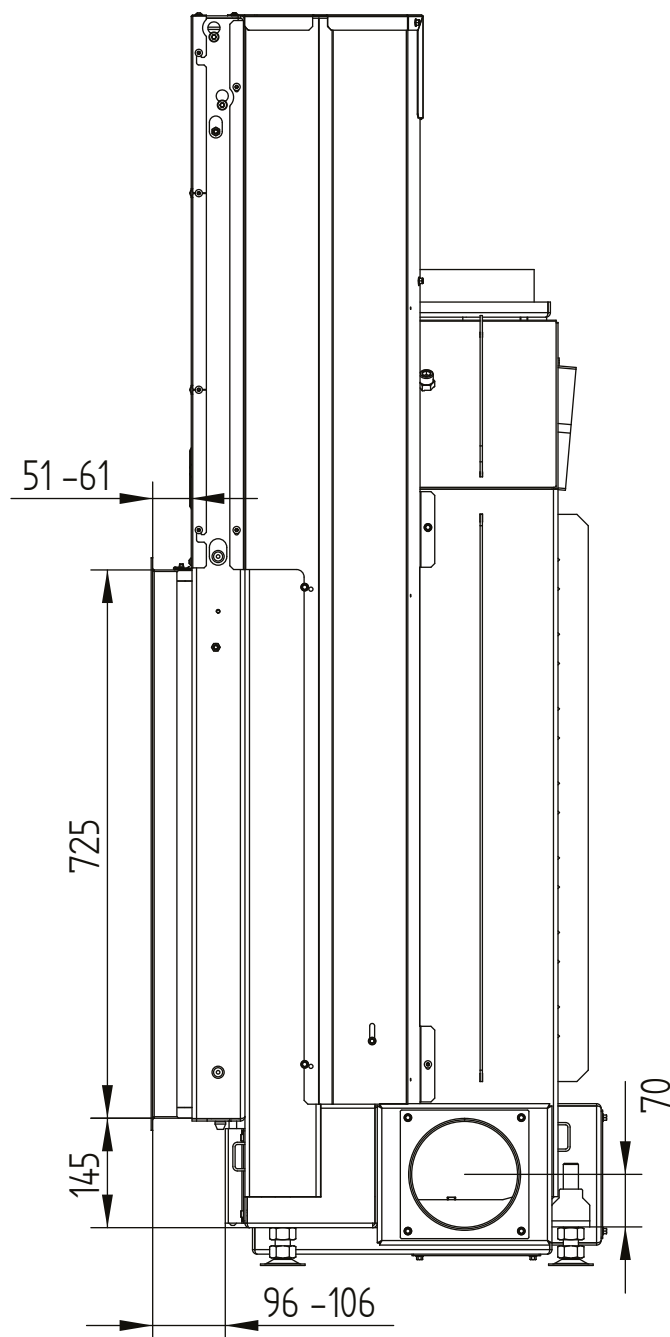

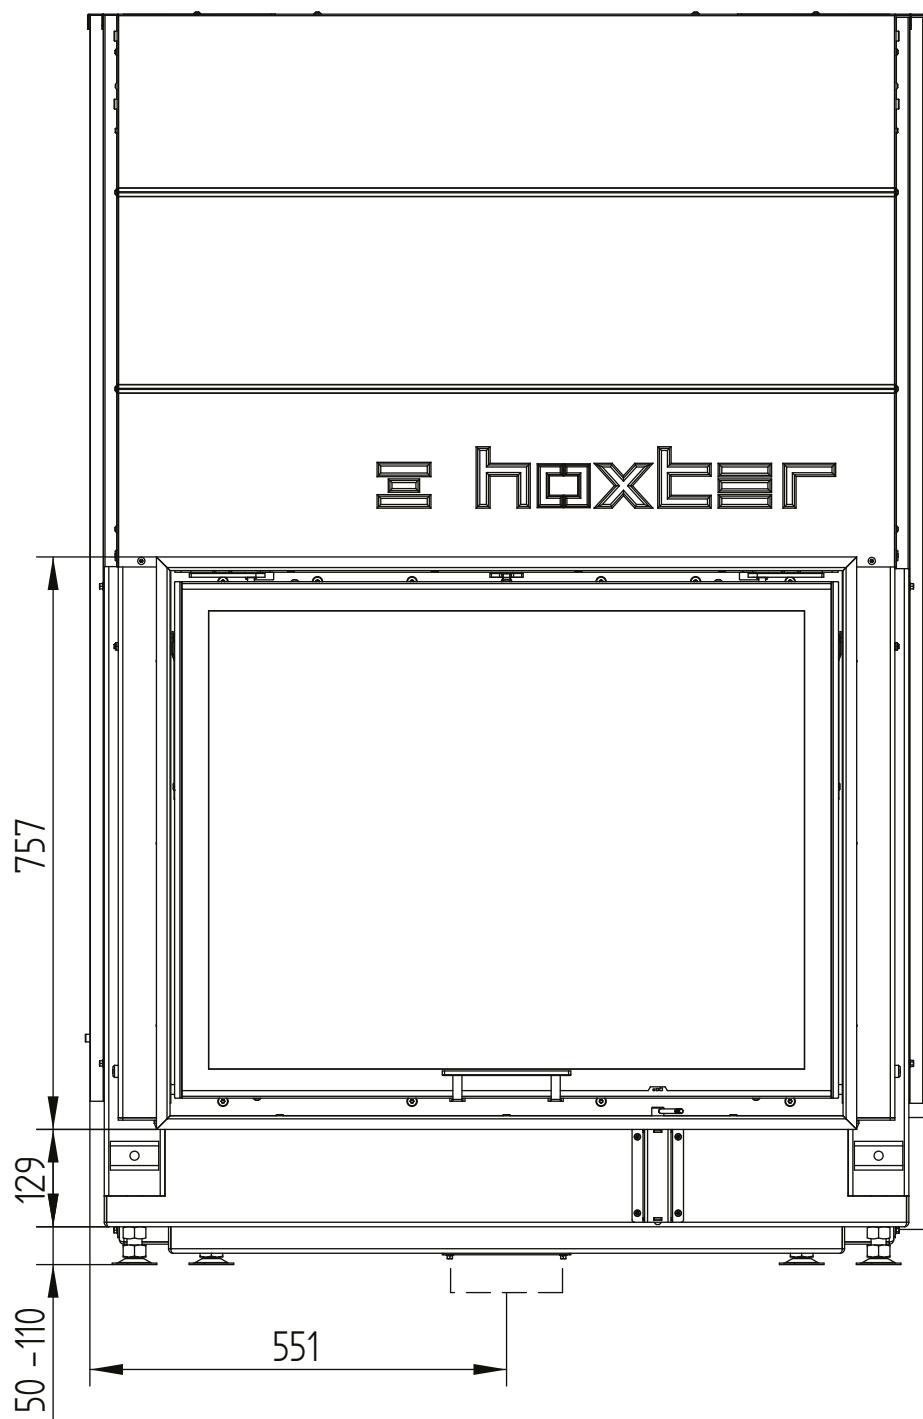

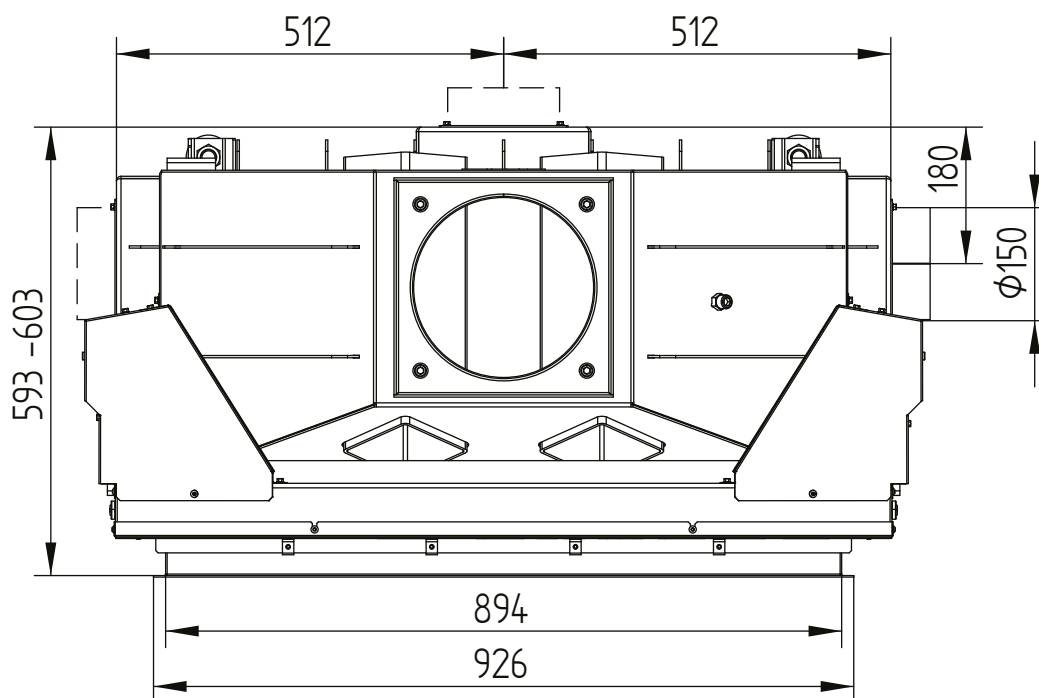


HAKA 89/72

Technical data
Version 2019/08

cover frame 89/72h liftdoor 4sides 80 mm 1 x 90°

M 1:10

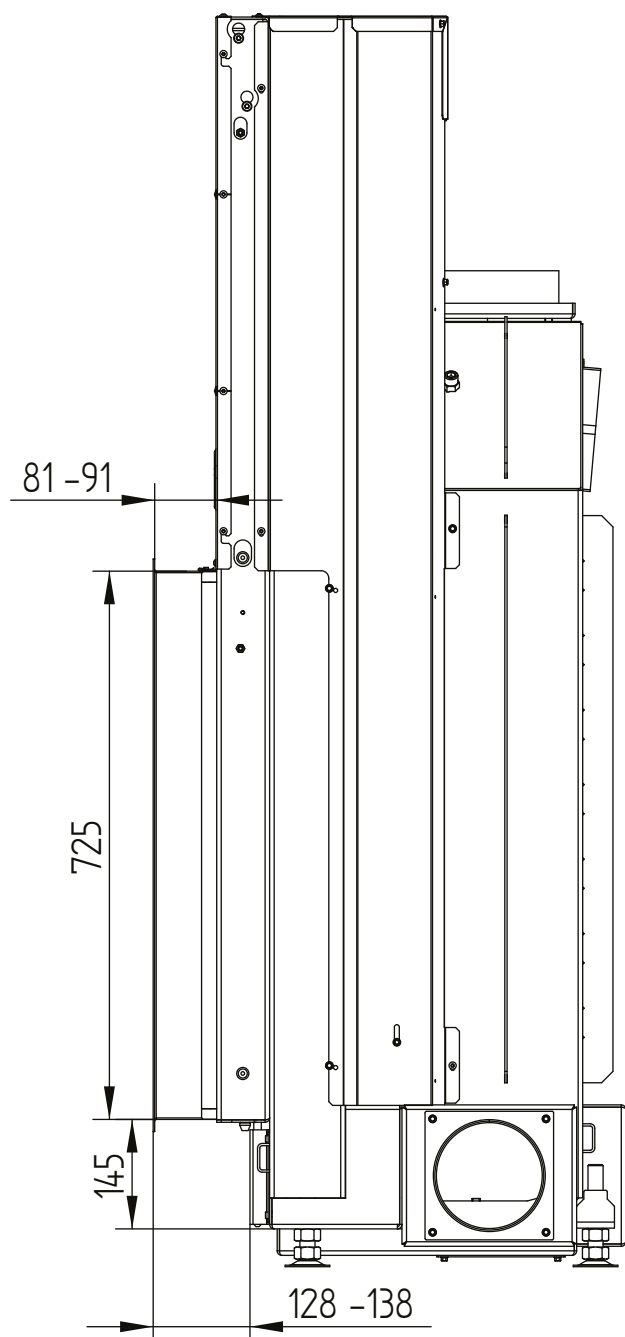


HAKA 89/72

Technical data
Version 2019/08

cover frame 89/72h liftdoor 4sides 80 mm 1 x 90°

M 1:10

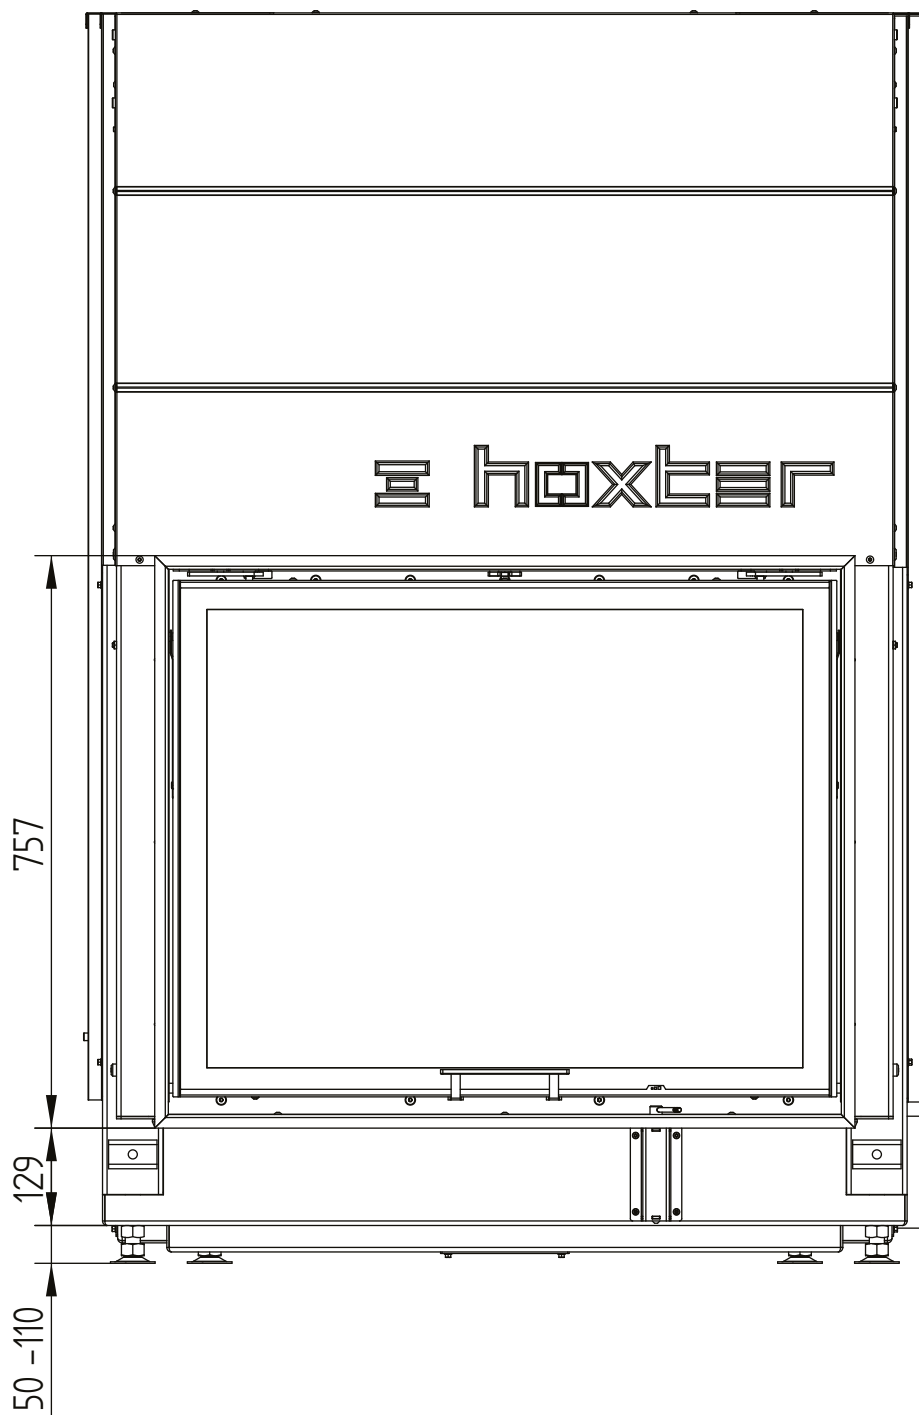


HAKA 89/72

Technical data
Version 2019/08

cover frame 89/72h liftdoor 4sides 80 mm 1 x 90°

M 1:10

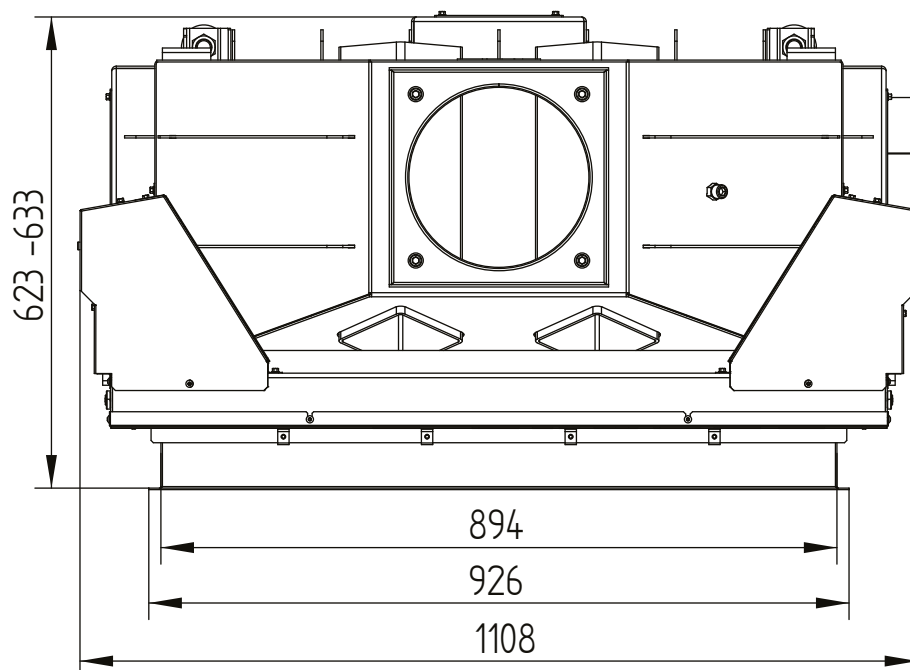


HAKA 89/72

Technical data
Version 2019/08

cover frame 89/72h liftdoor 4sides 80 mm 1 x 90°

M 1:10

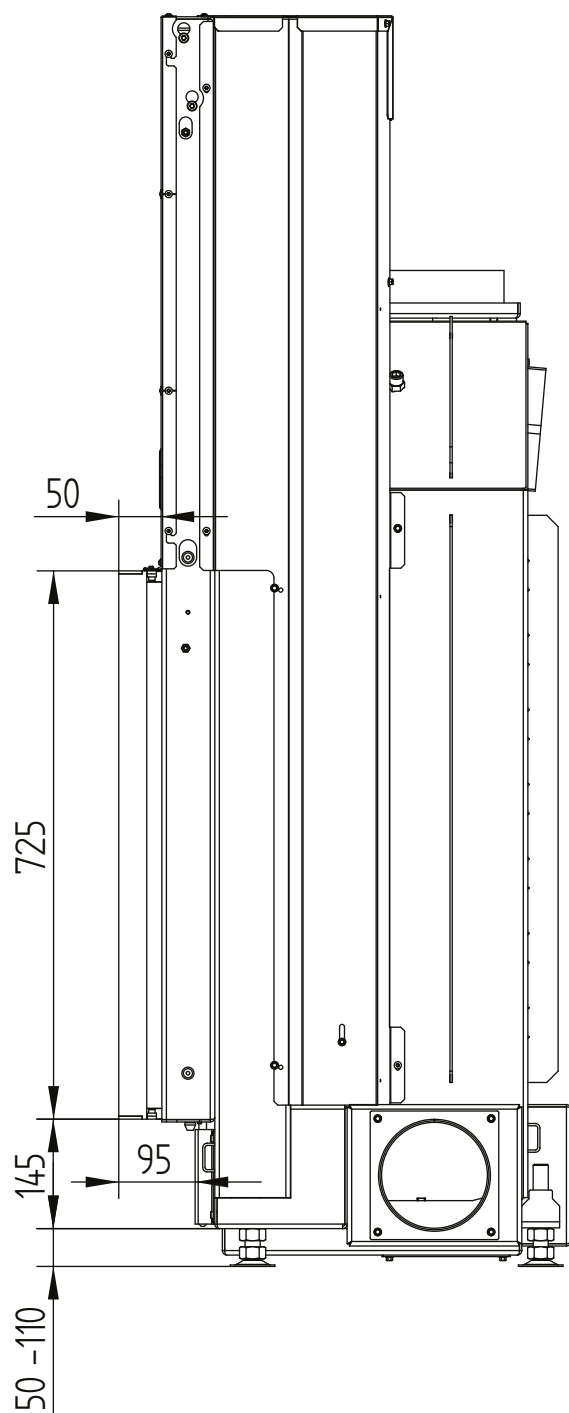



HAKA 89/72

Technical data
Version 2019/08

cover frame 89/72h liftdoor 4sides 80 mm 1 x 90°

M 1:10

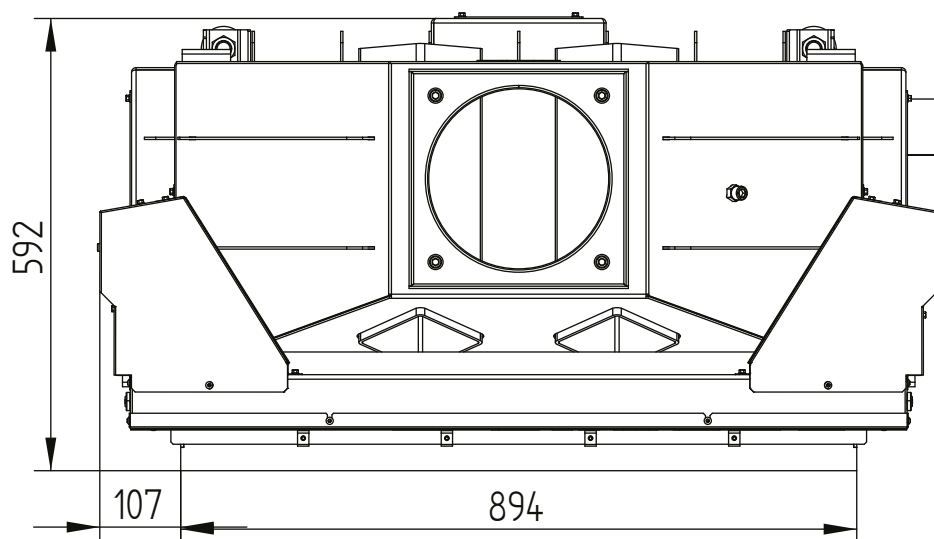

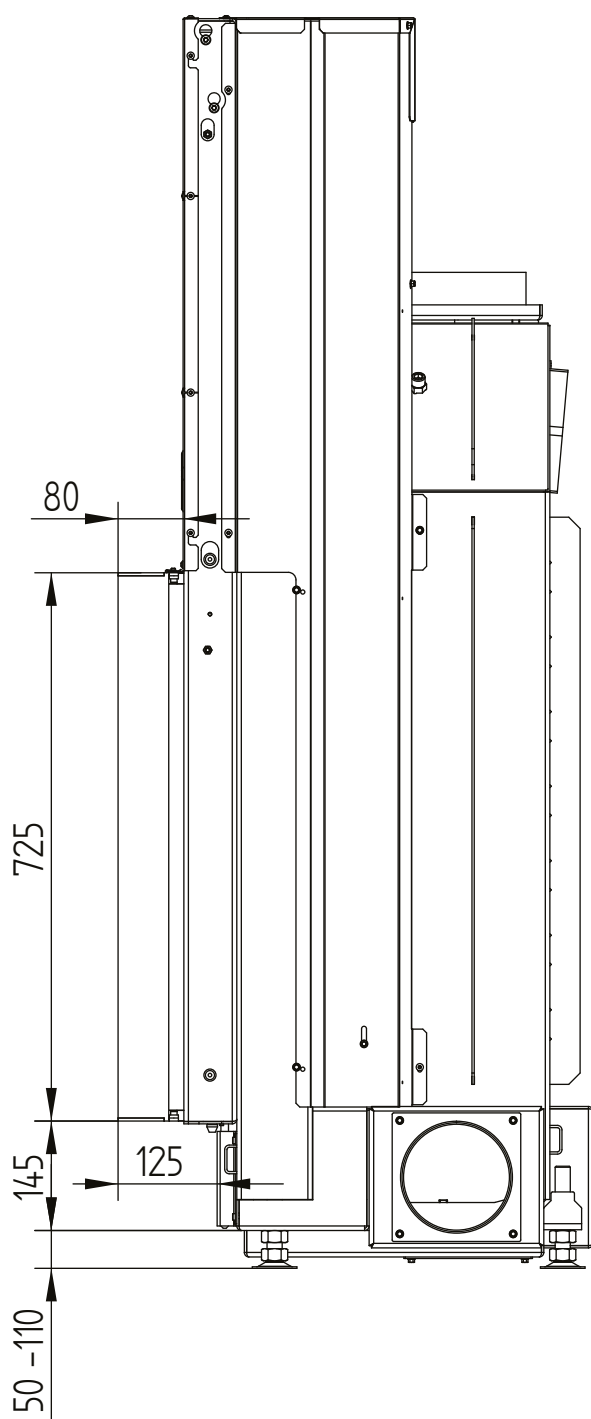



HAKA 89/72

Technical data
Version 2019/08

build-on frame 89/72h liftdoor 4sides 80 mm / feet

M 1:10

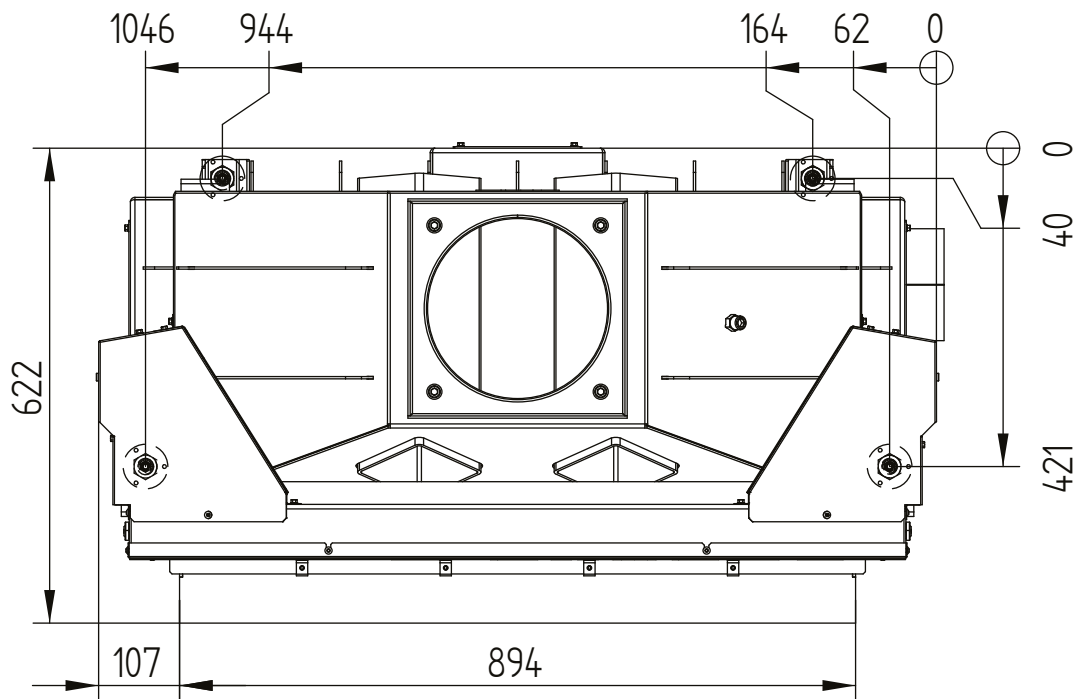

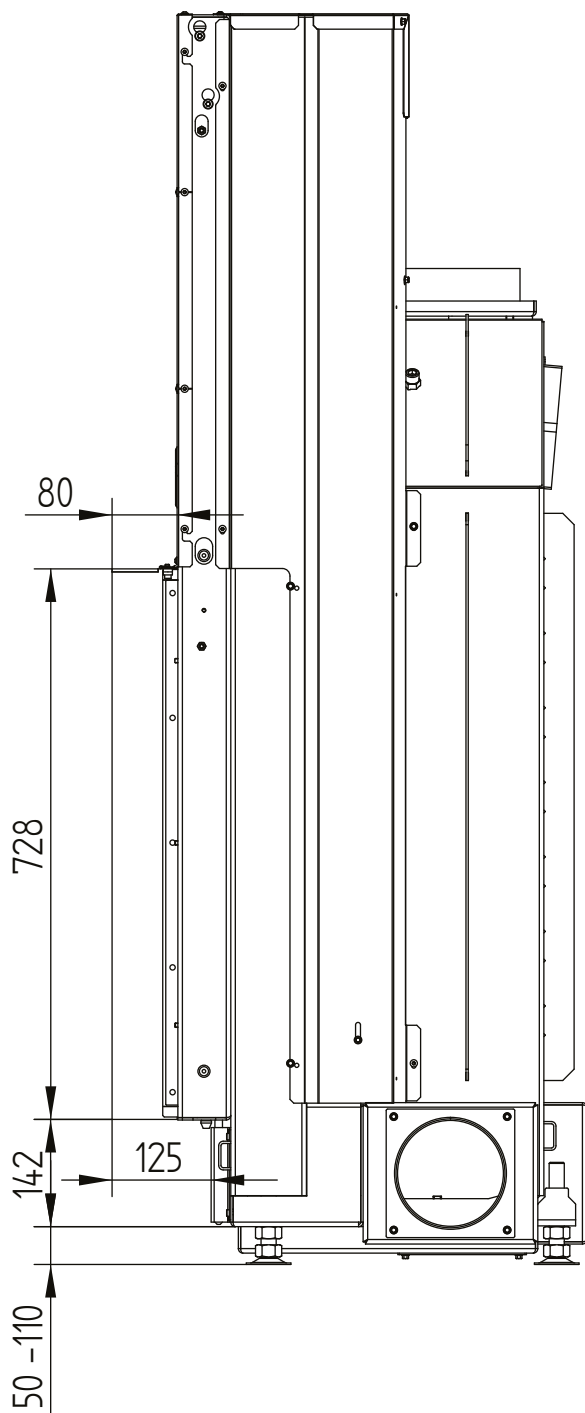

HAKA 89/72

Technical data
Version 2019/08

build-on frame 89/72h liftdoor 3sides 80 mm

M 1:10

